


PLAN EXECUTION	REZ DE CHAUSSEE	
	Echelle : 1/50°	

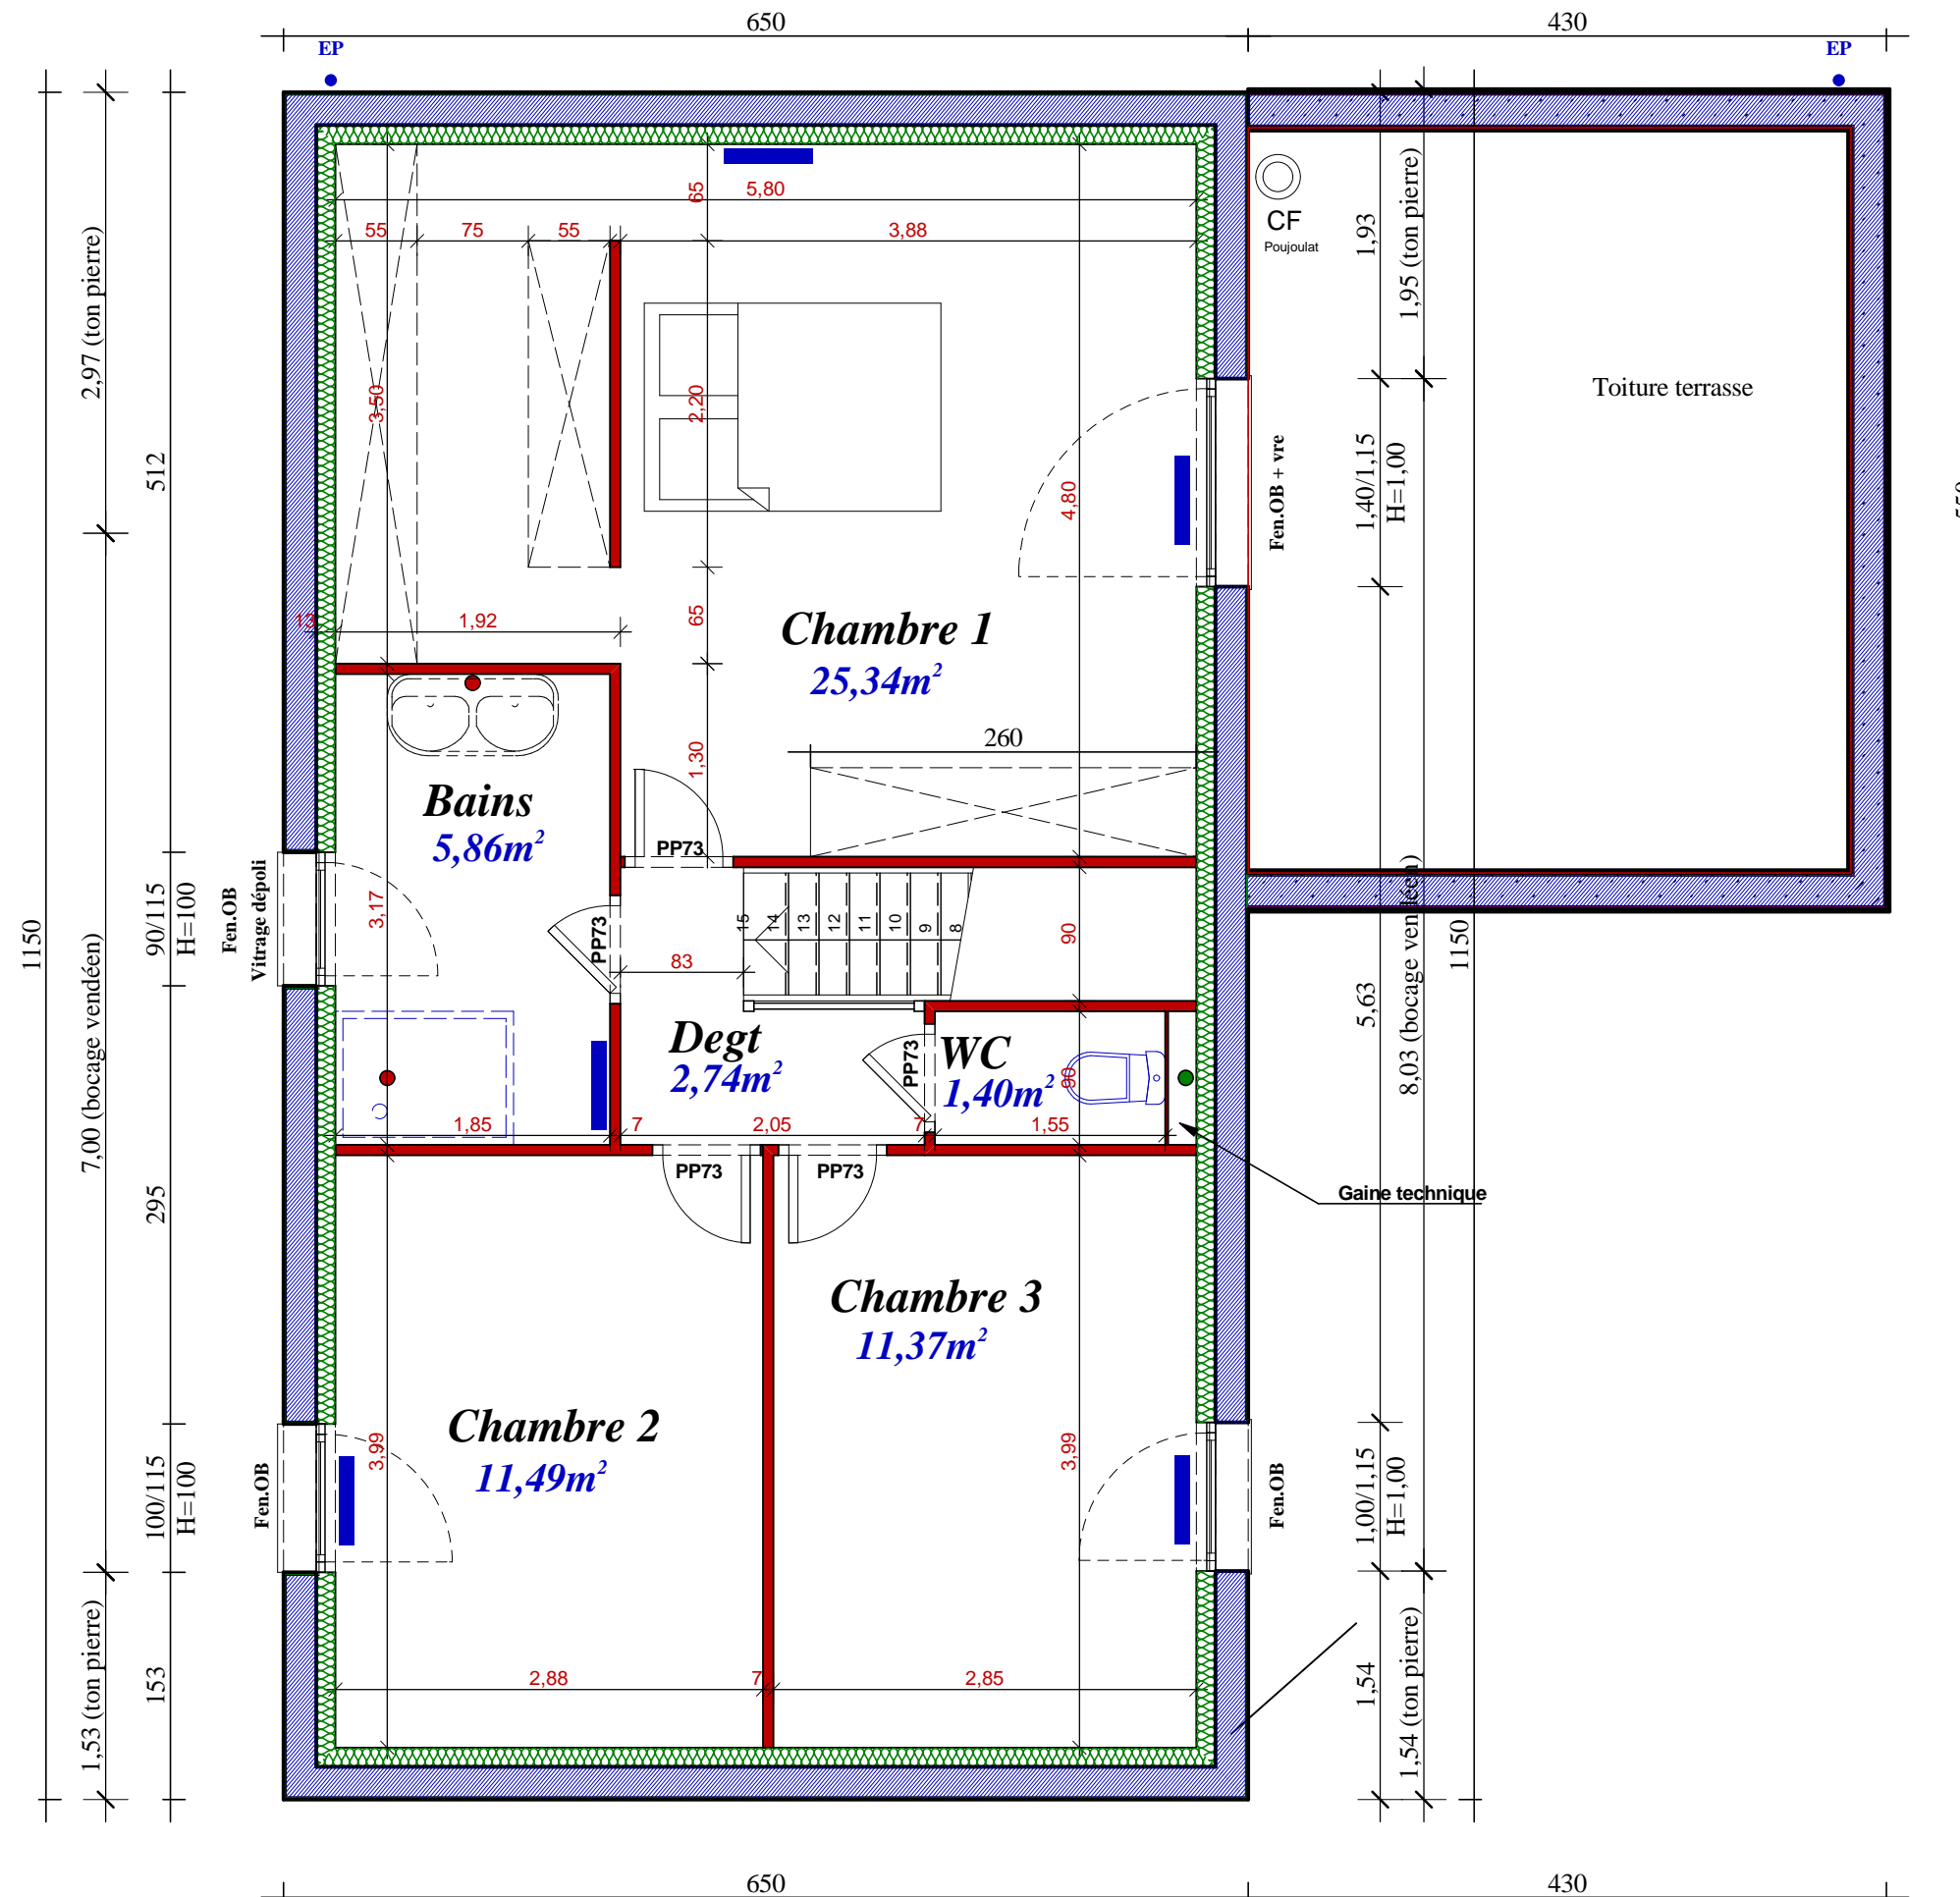

PLAN EXECUTION	ETAGE	
	Echelle : 1/50°	B